


SPALDING COUNTY DRIVEWAY STANDARDS

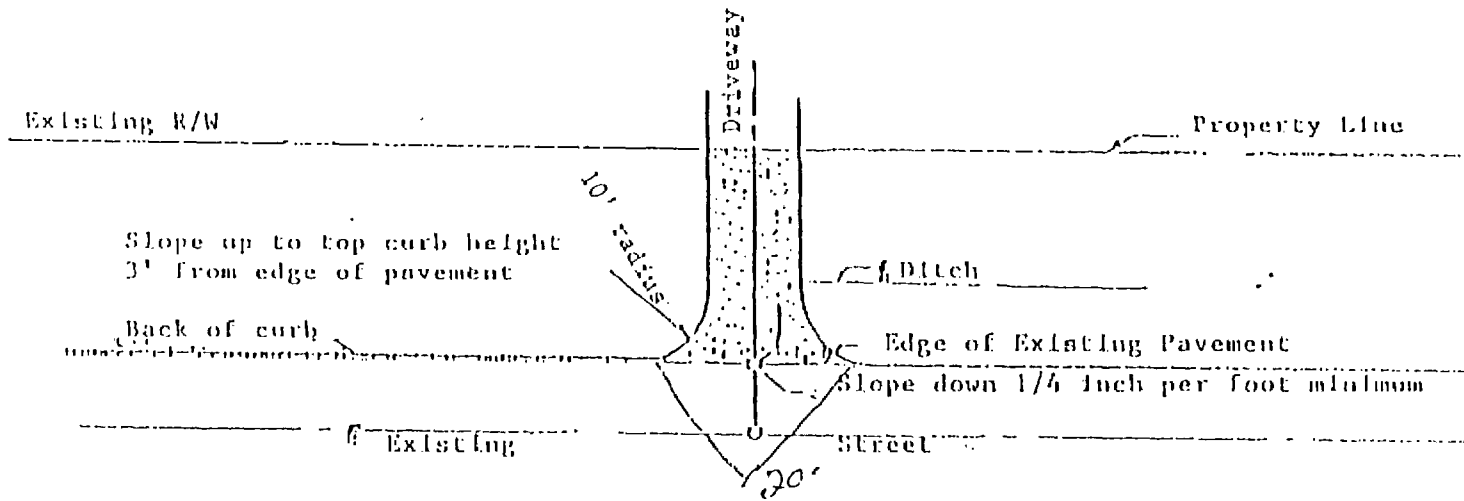

TYPICAL DRIVEWAY-STREET
INTERSECTION

Use 4" concrete thickness or 6" of crusher run and prime coat with 2" of "E" mix topping for people who want to use asphalt. From radius point to radius point must be 20 feet wide minimum. Concrete must be 3000 mix.

Notice must be given to Spalding County Public Works Department (770) 467-4774 **24 Hours** prior to installing driveway pipe before covering pipe with dirt. Contact Community Development at (770) 467-4220 before pouring concrete on county right-of-way. Please give **24 Hours** notice.

There shall be no charge for the first inspection. If for any reason the proposed driveway does not meet Spalding County Standards or the landowner does not comply with the ordinance and an official has to return, the property owner shall first pay a re-inspection fee of \$35.00 prior to any subsequent inspection.